



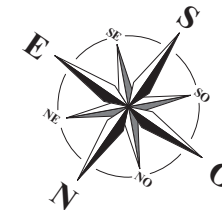

Plan Masse

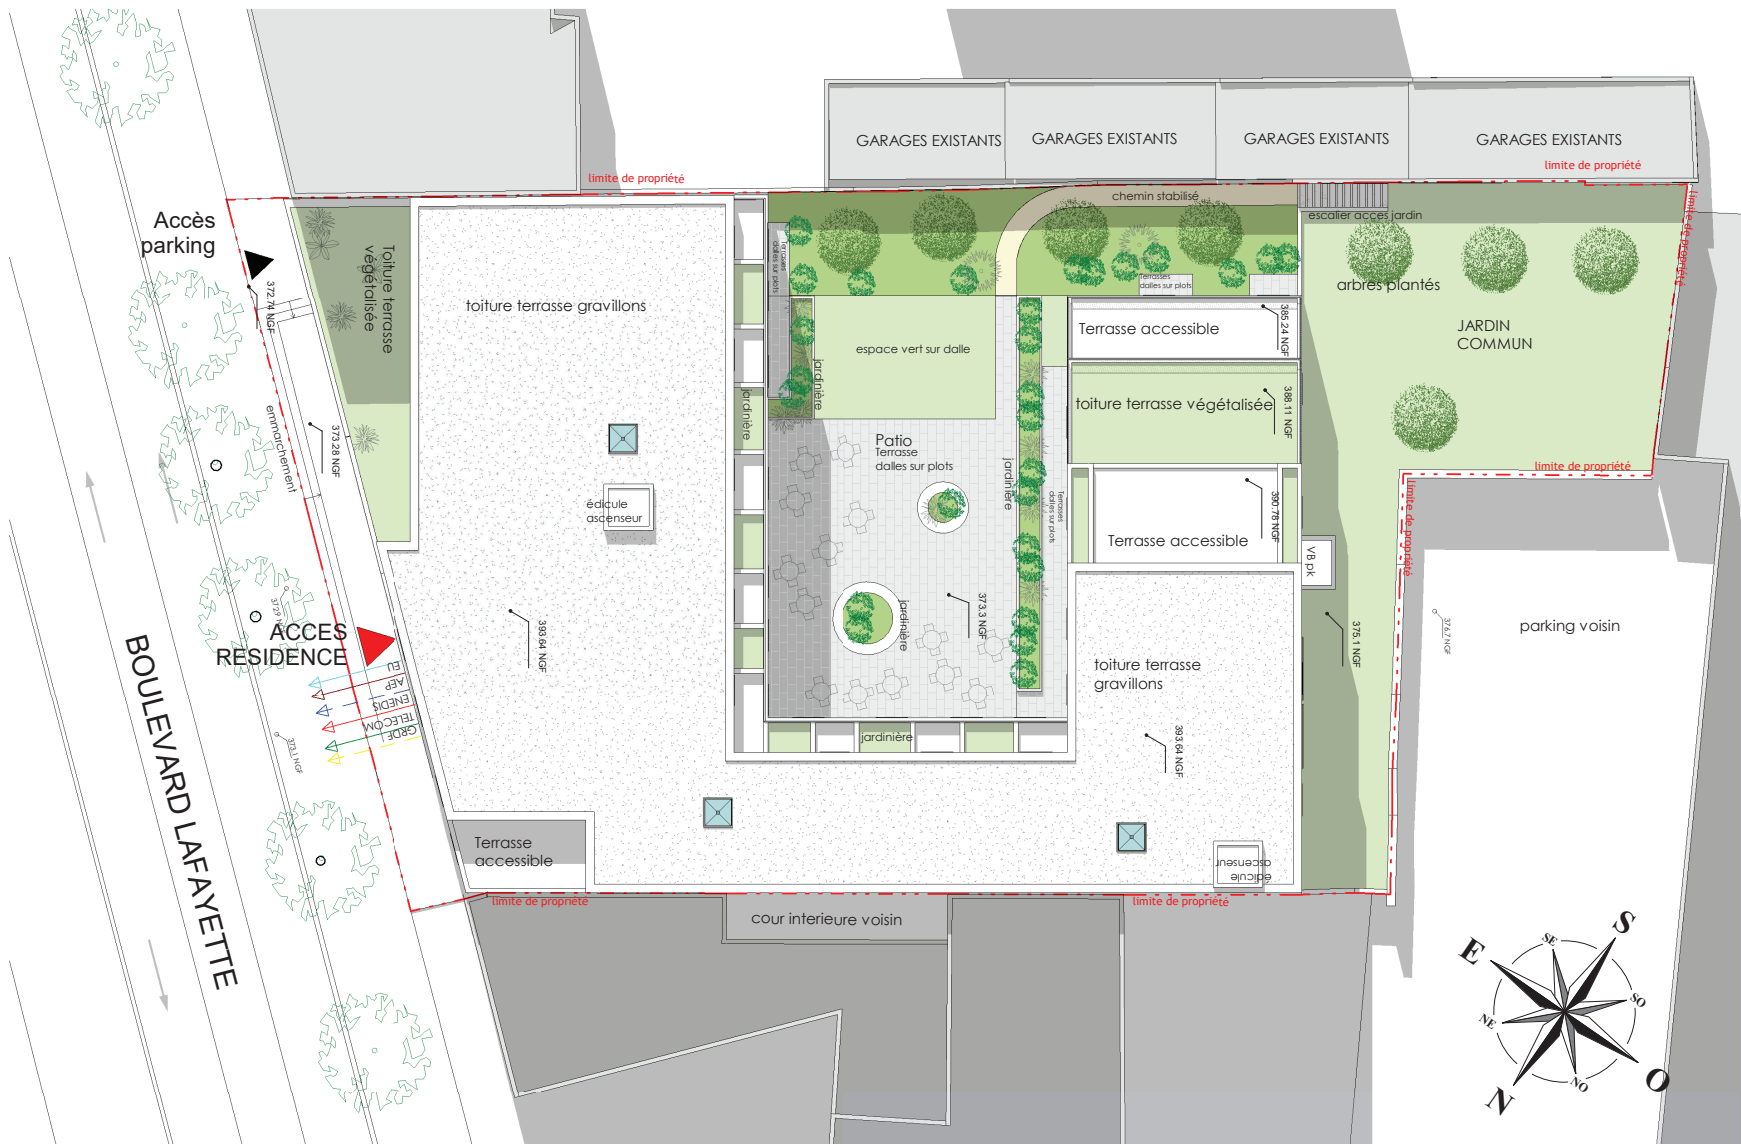

Echelle : 1 : 250



DATE : 31/05/2024

Format A3