


BATIMENTS A R-2 / B R-1

ECH : 1/200
25/06/2024

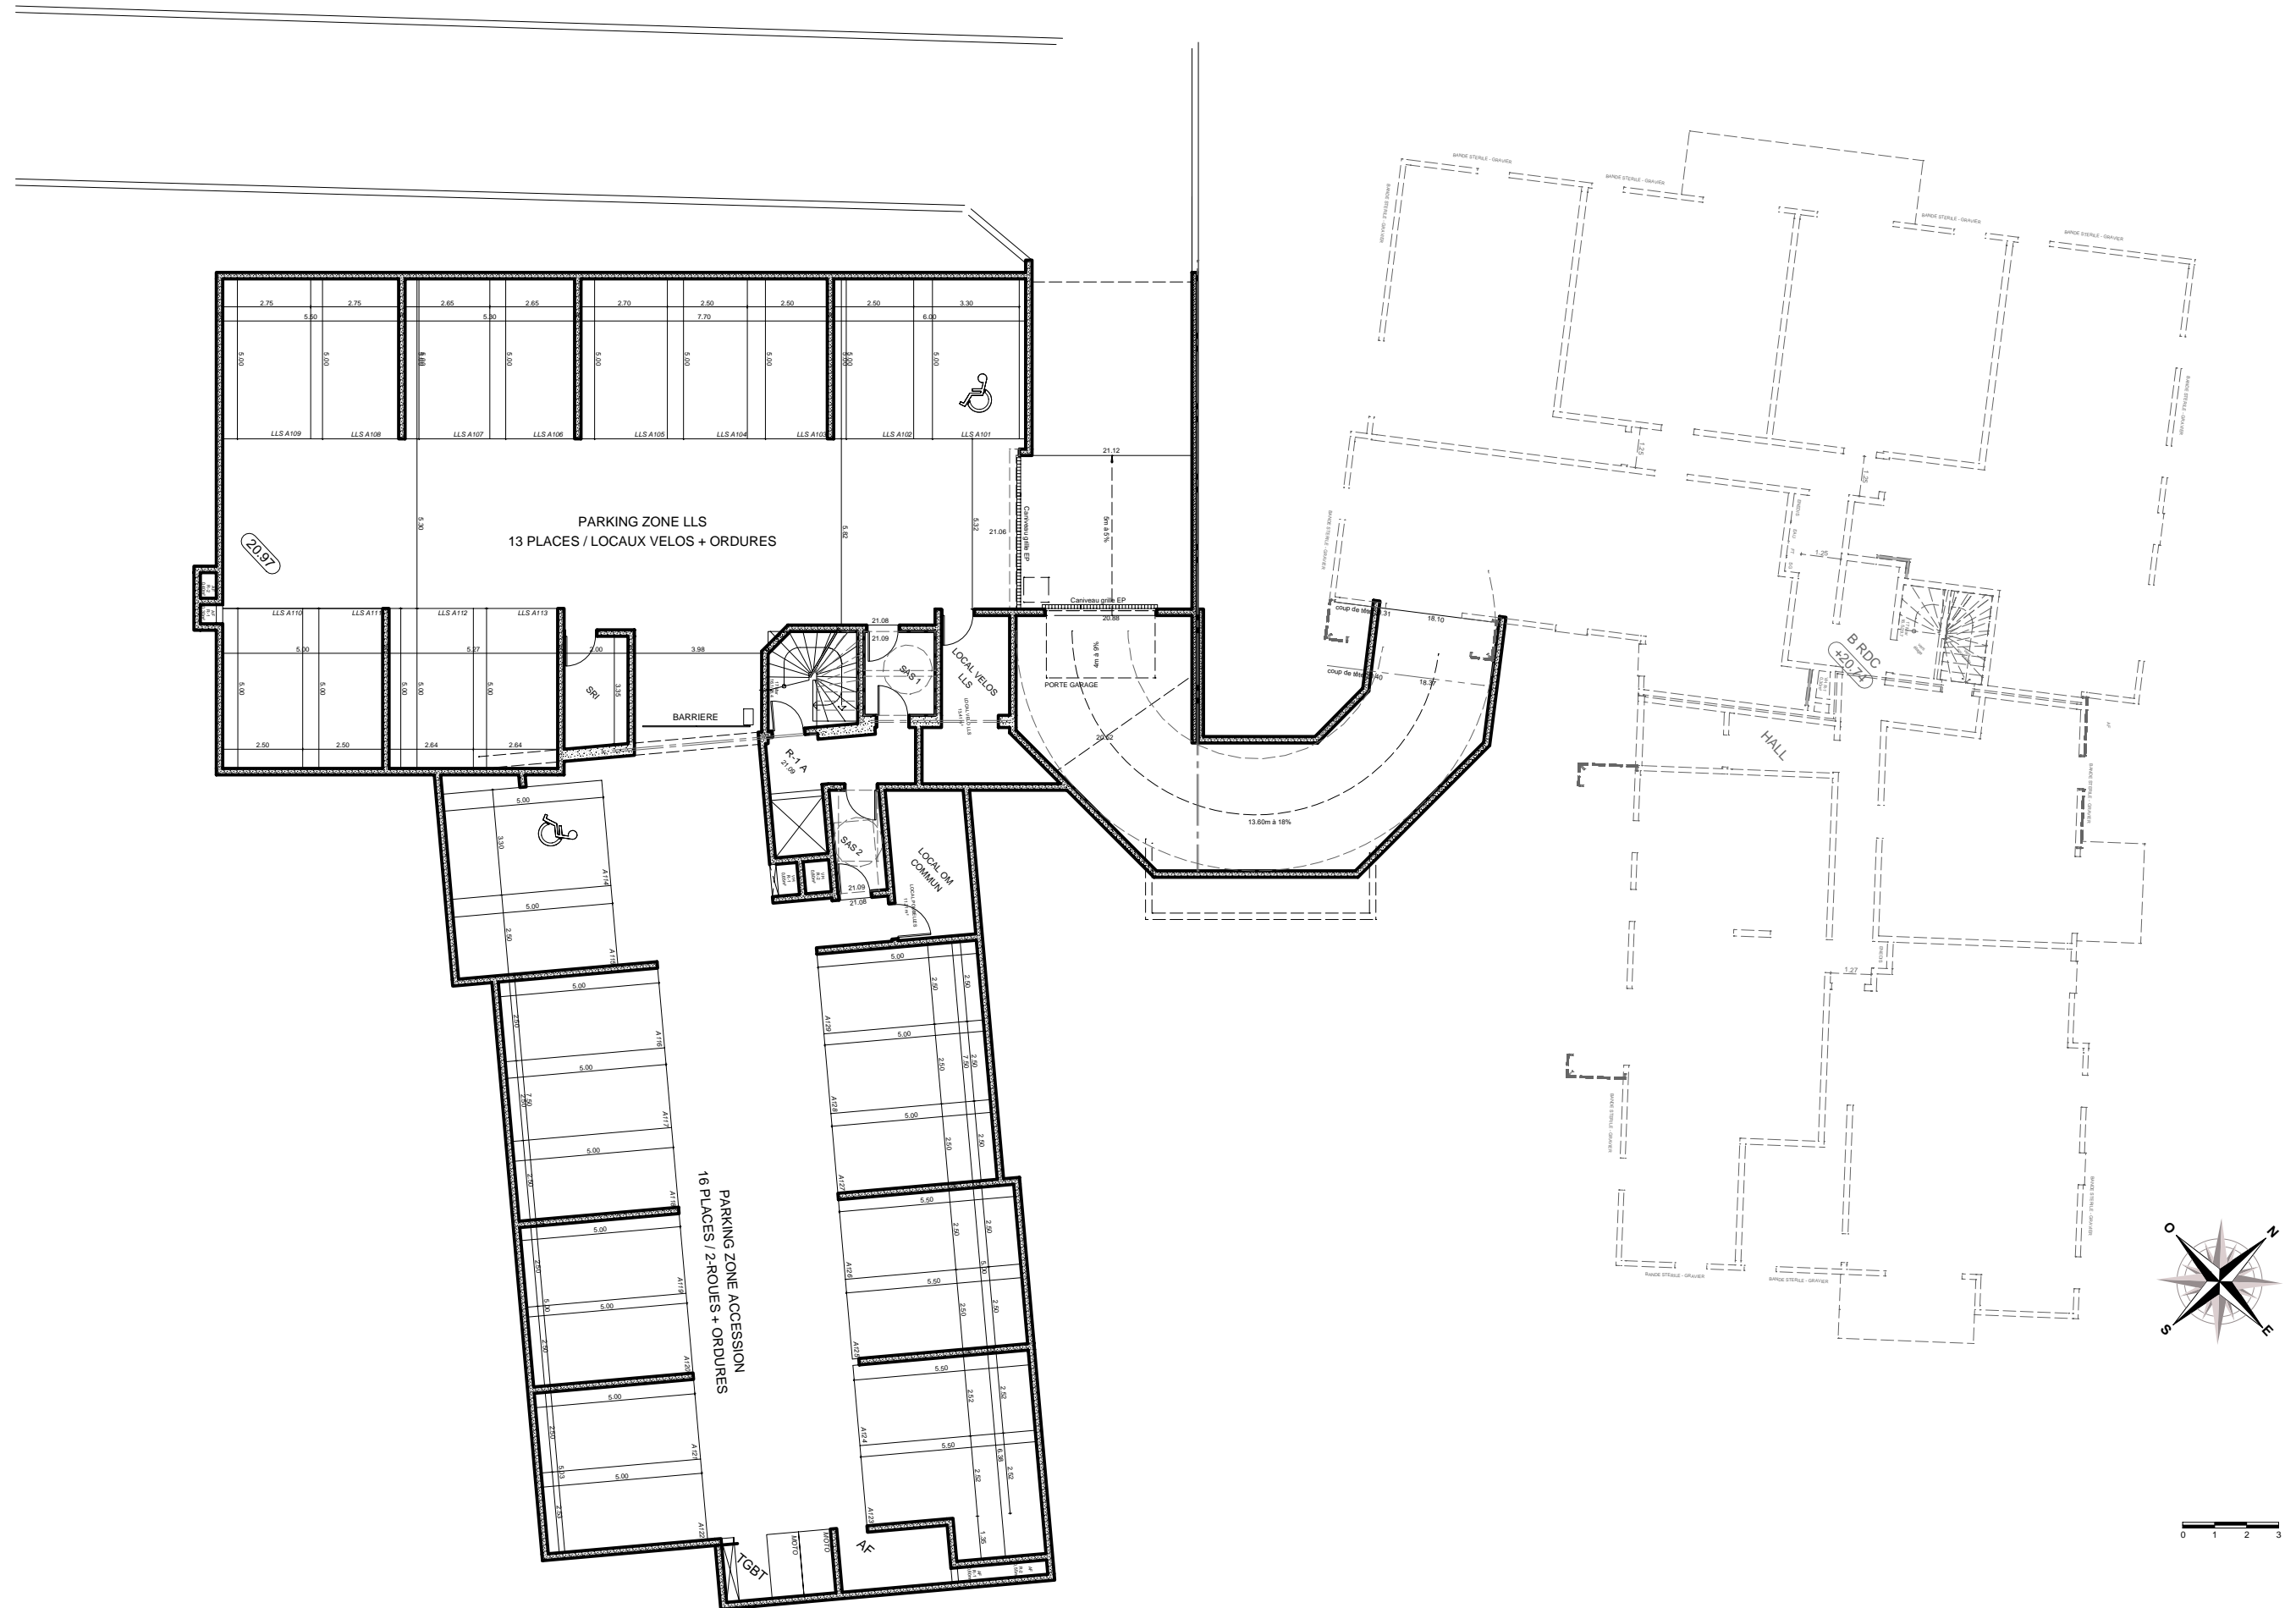

BATIMENTS A R-1

ECH : 1/200
25/06/2024